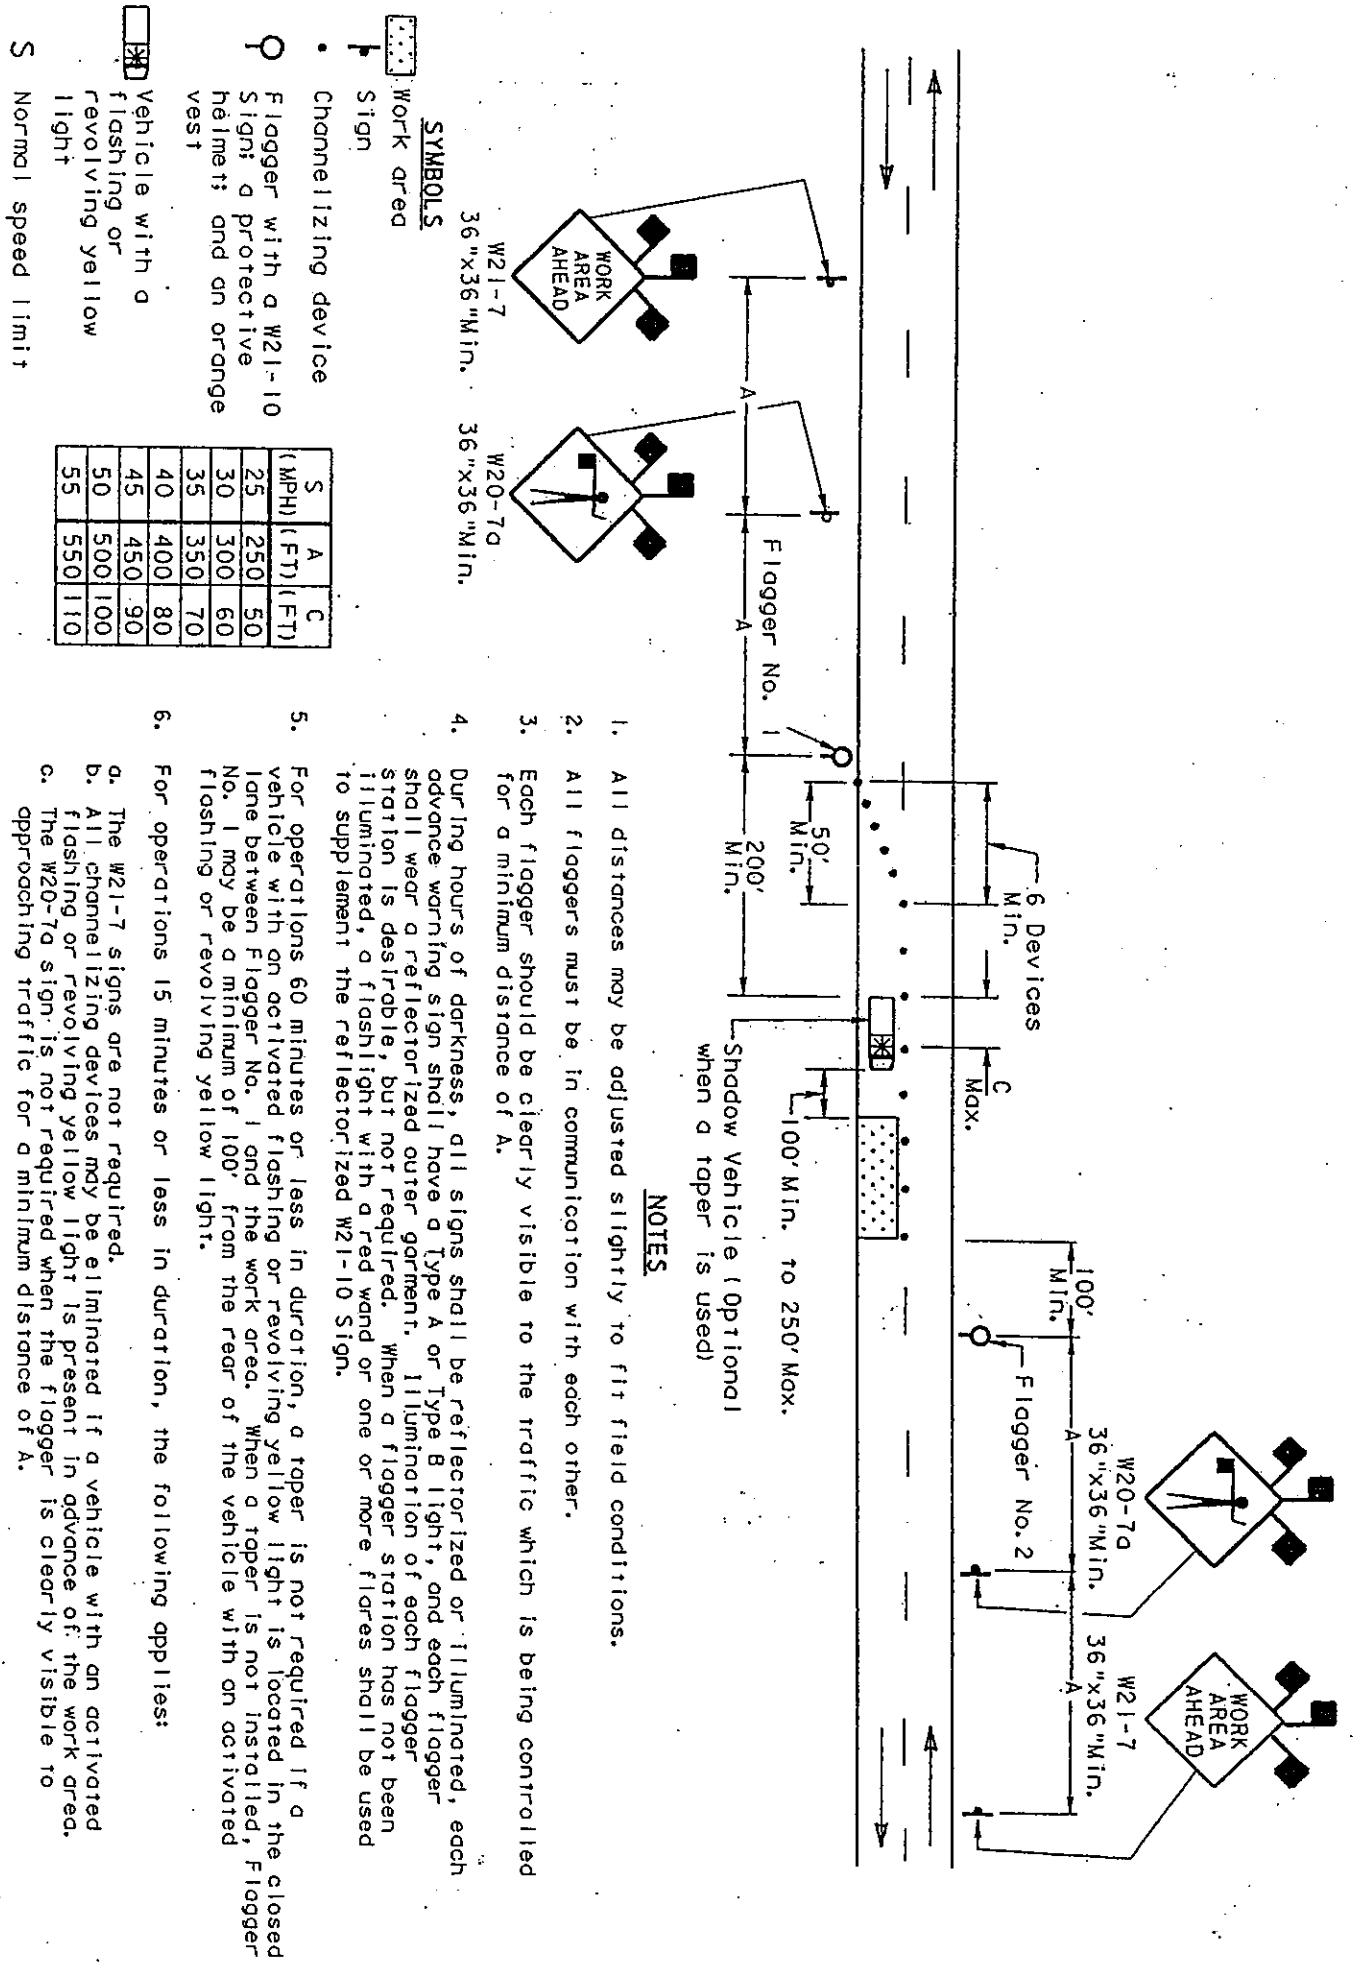


FIGURE 100. STATIONARY SHORT-TERM OPERATION - TWO-LANE, TWO-WAY ROADWAY - FLAGGING



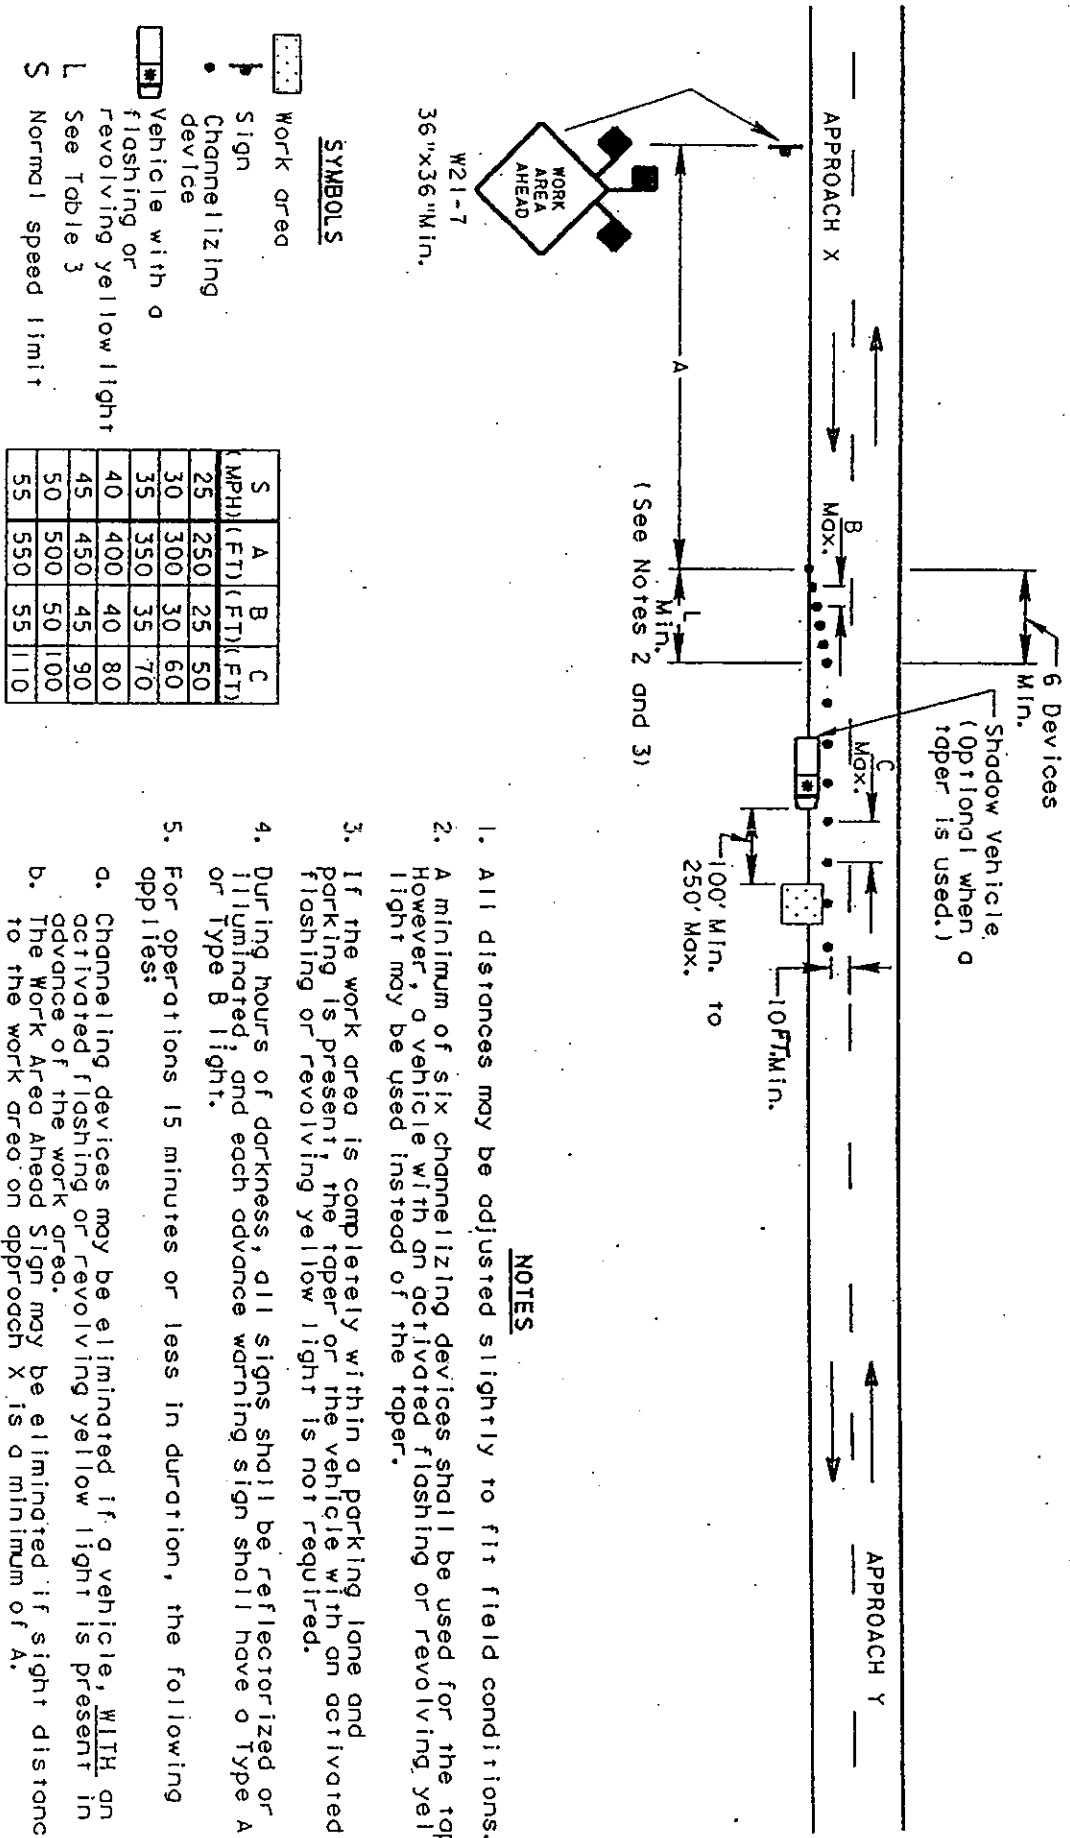


FIGURE 7. STATIONARY SHORT-TERM OPERATION - TWO-LANE, TWO-WAY ROADWAY - MINOR ENCROACHMENT